


**BASEMENT PLAN**  
SCALE 1/8" = 1'-0"

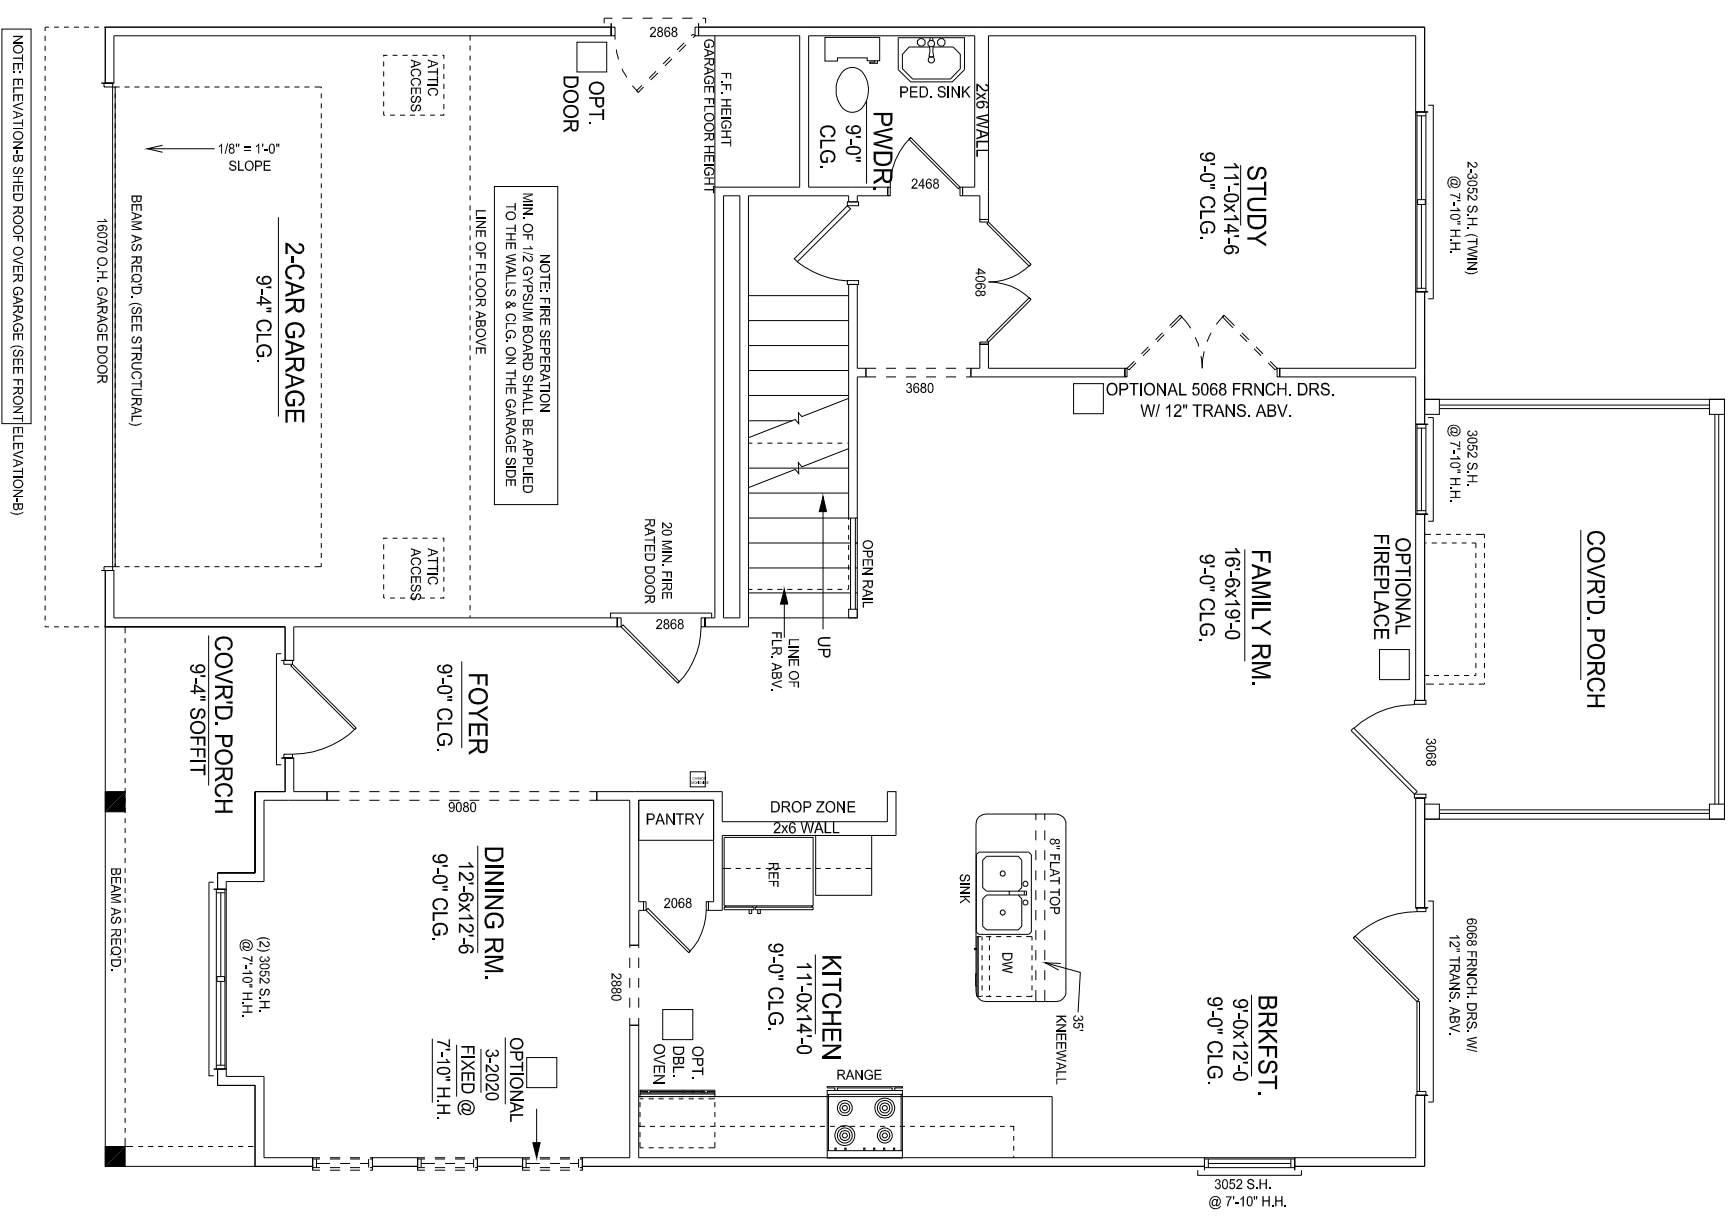

**FIRST FLOOR PLAN-ELEV. C**  
SCALE 1/8" = 1'-0"