




FRONT ELEVATION

10'-1" PLATE HEIGHT - 9' CLG., 10' CLG.
8:12 & 12:12 ROOF PITCH

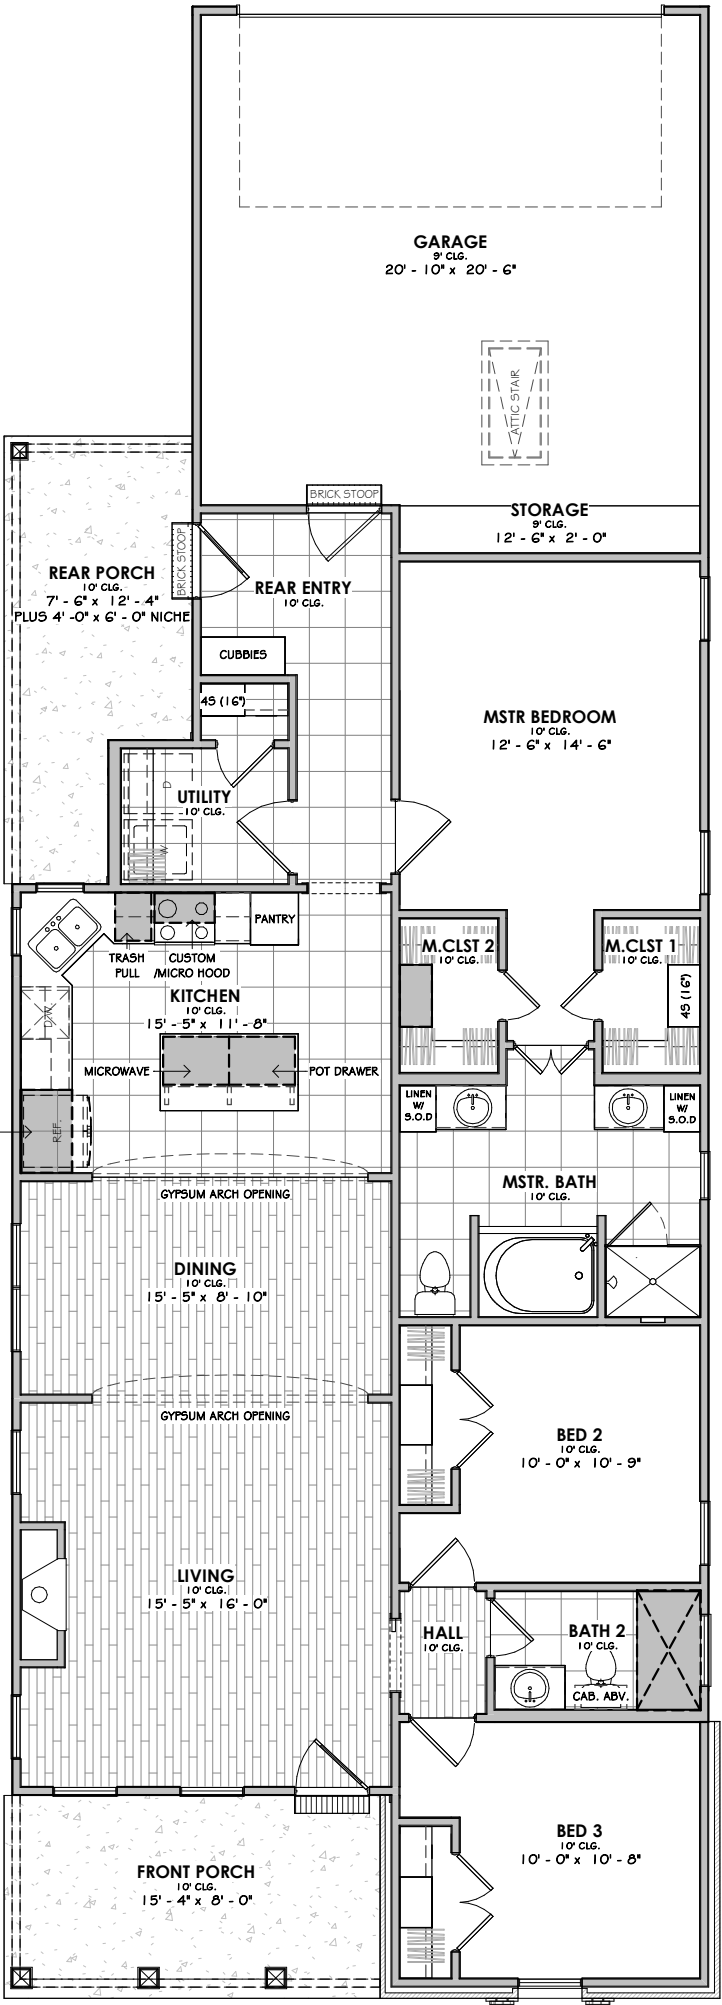

FLOOR PLAN

OVERALL DIMENSIONS
29' - 10" WIDTH X 83' - 0 1/2" DEPTH

