




FRONT ELEVATION

9'-1" PLATE HEIGHT - 9' CLG.
10:12 ROOF PITCH

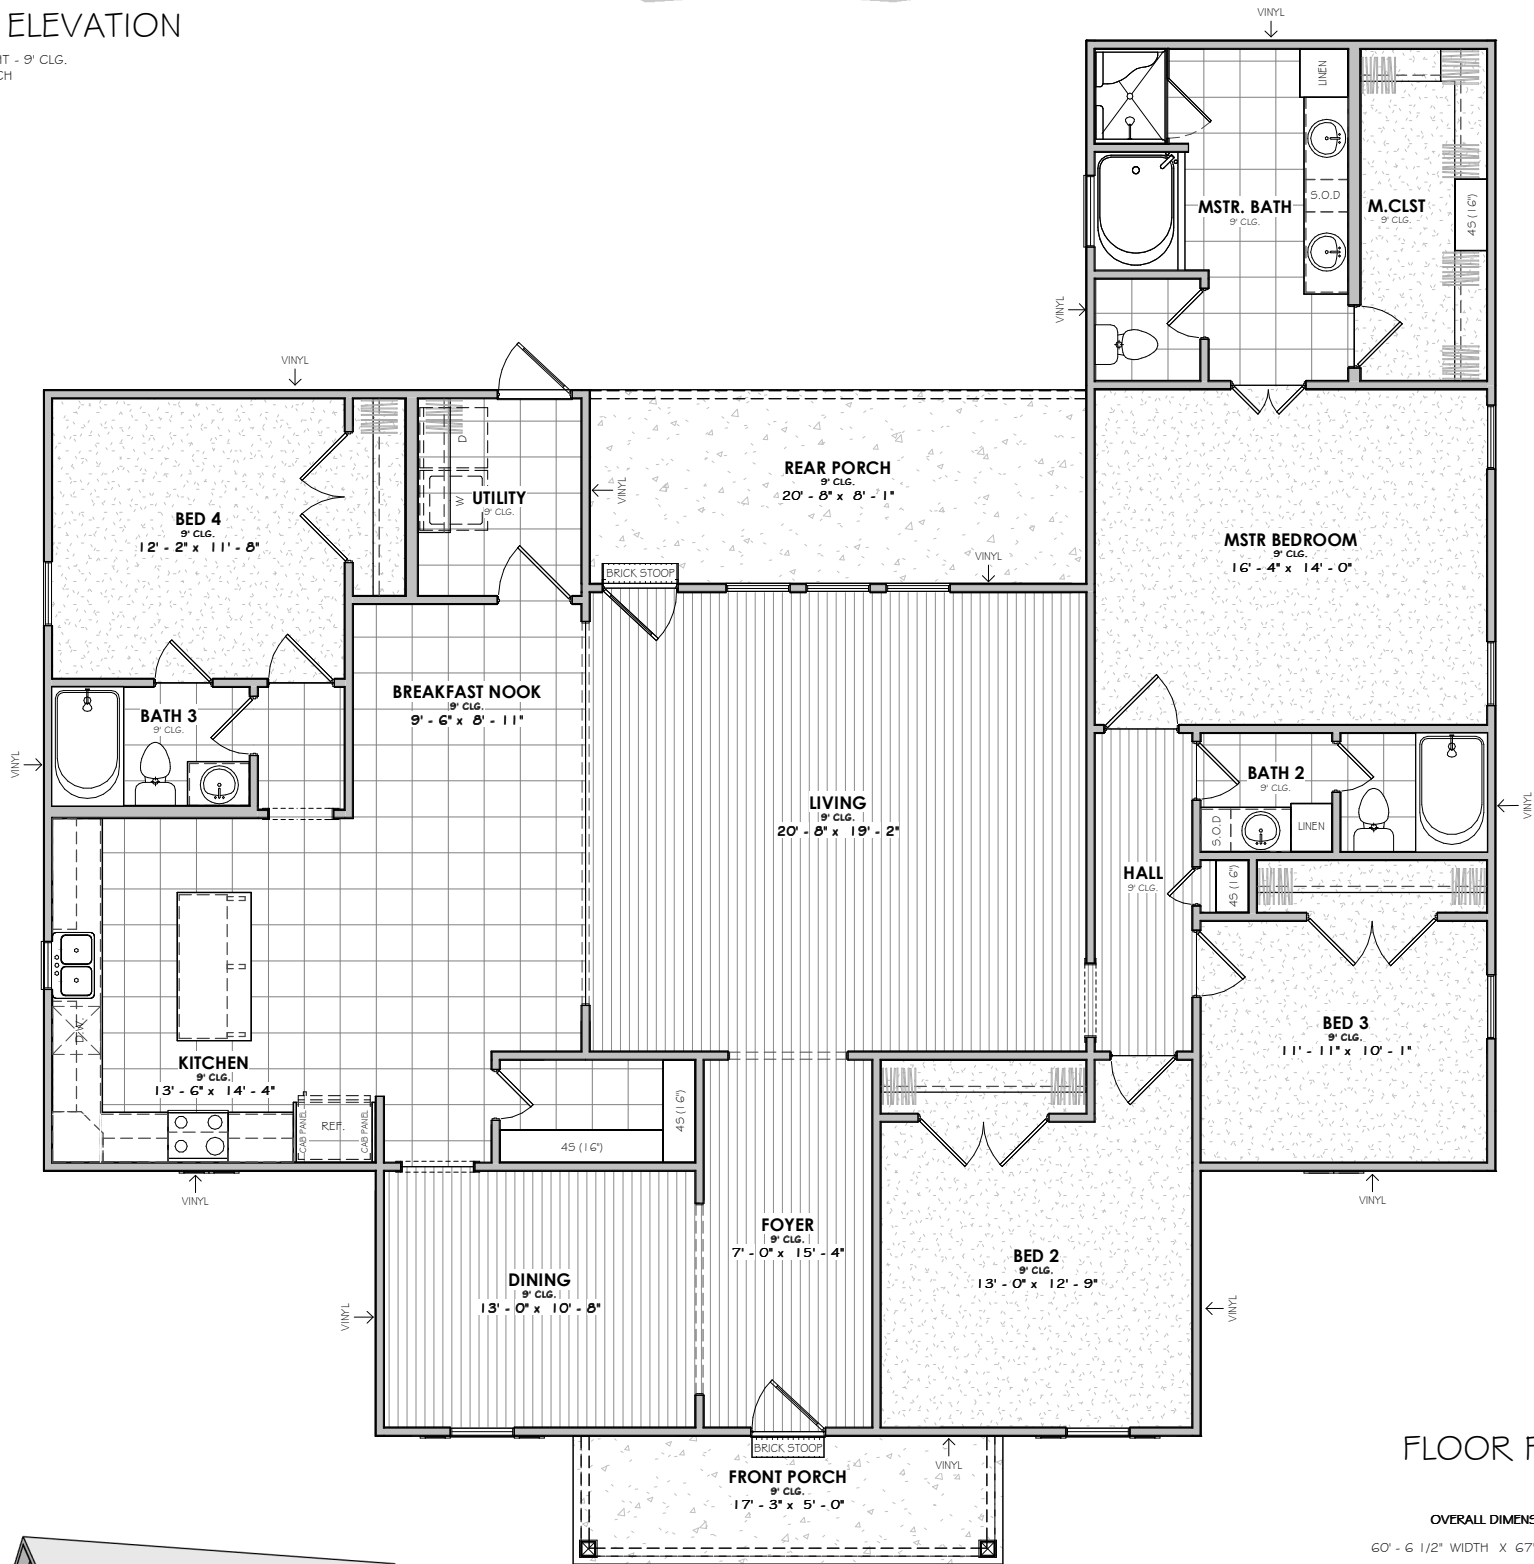

FLOOR PLAN

OVERALL DIMENSIONS
60' - 6 1/2" WIDTH X 67' - 0" DEPTH

SQUARE FOOTAGE

1st Floor	2434 SF
Porch	253 SF
Under Roof	2688 SF
Uncovered	25 SF

