




FRONT ELEVATION

9'-1" x 10'-1" PLATE HEIGHT - 9' x 10' CLG.  
10:12 x 12:12 ROOF PITCH

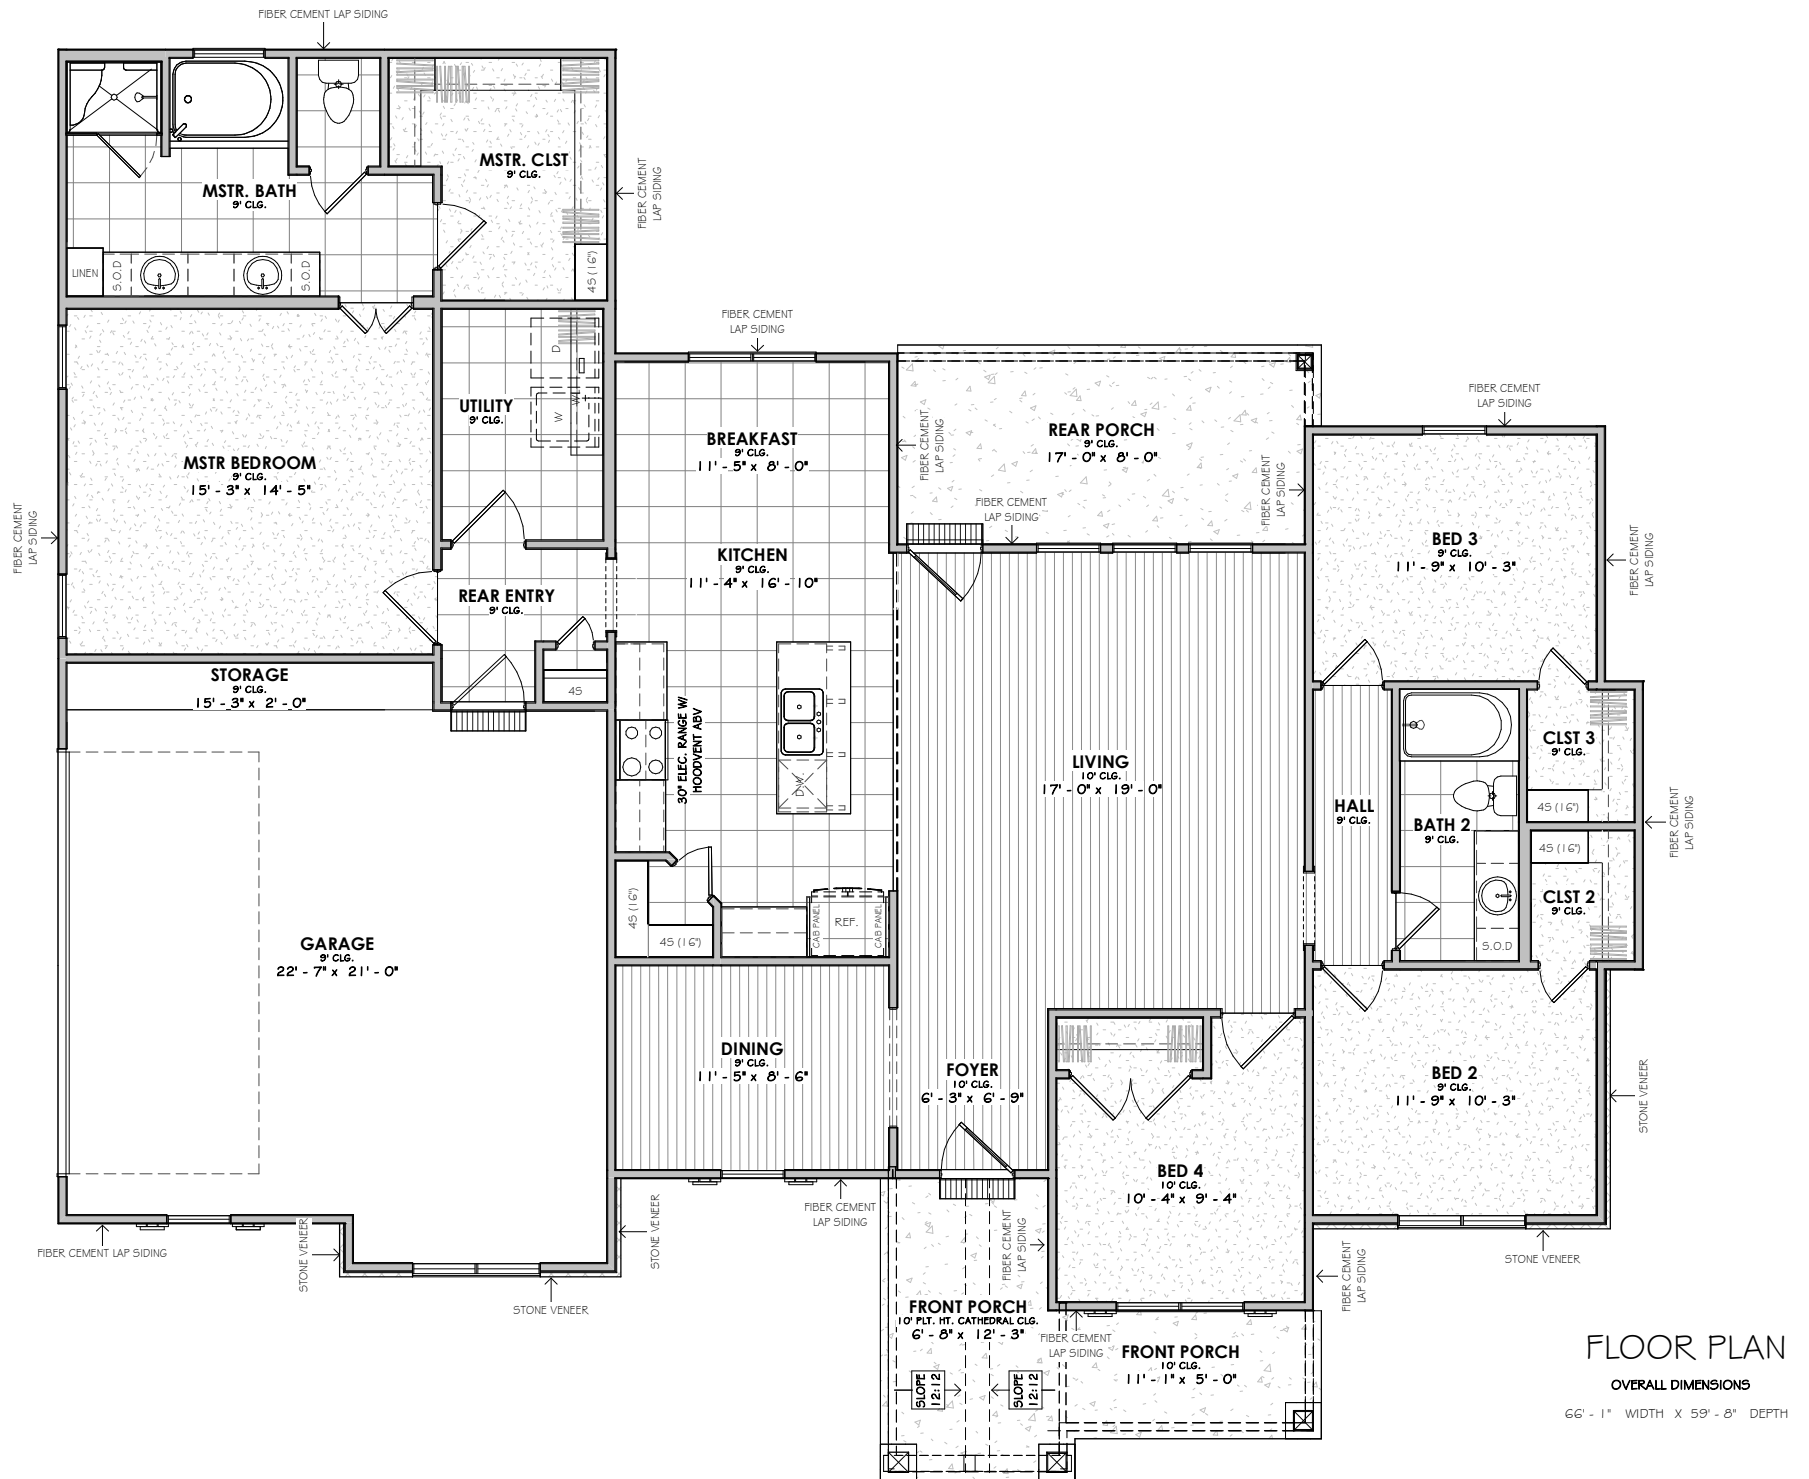

FLOOR PLAN

OVERALL DIMENSIONS  
66' - 1" WIDTH X 59' - 8" DEPTH

SQUARE FOOTAGE

1st Floor	1966 SF
Storage	31 SF
Garage	513 SF
Porch	274 SF
Under Roof	2785 SF
Uncovered	35 SF