




FRONT ELEVATION

9'-1": 10'-1": 11'-1" PLATE HEIGHT - 9', 10', 11' CLG.
6:12, 9:12, 12:12 ROOF PITCH

FLOOR PLAN

OVERALL DIMENSIONS
69'-3" WIDTH X 58'-4" DEPTH

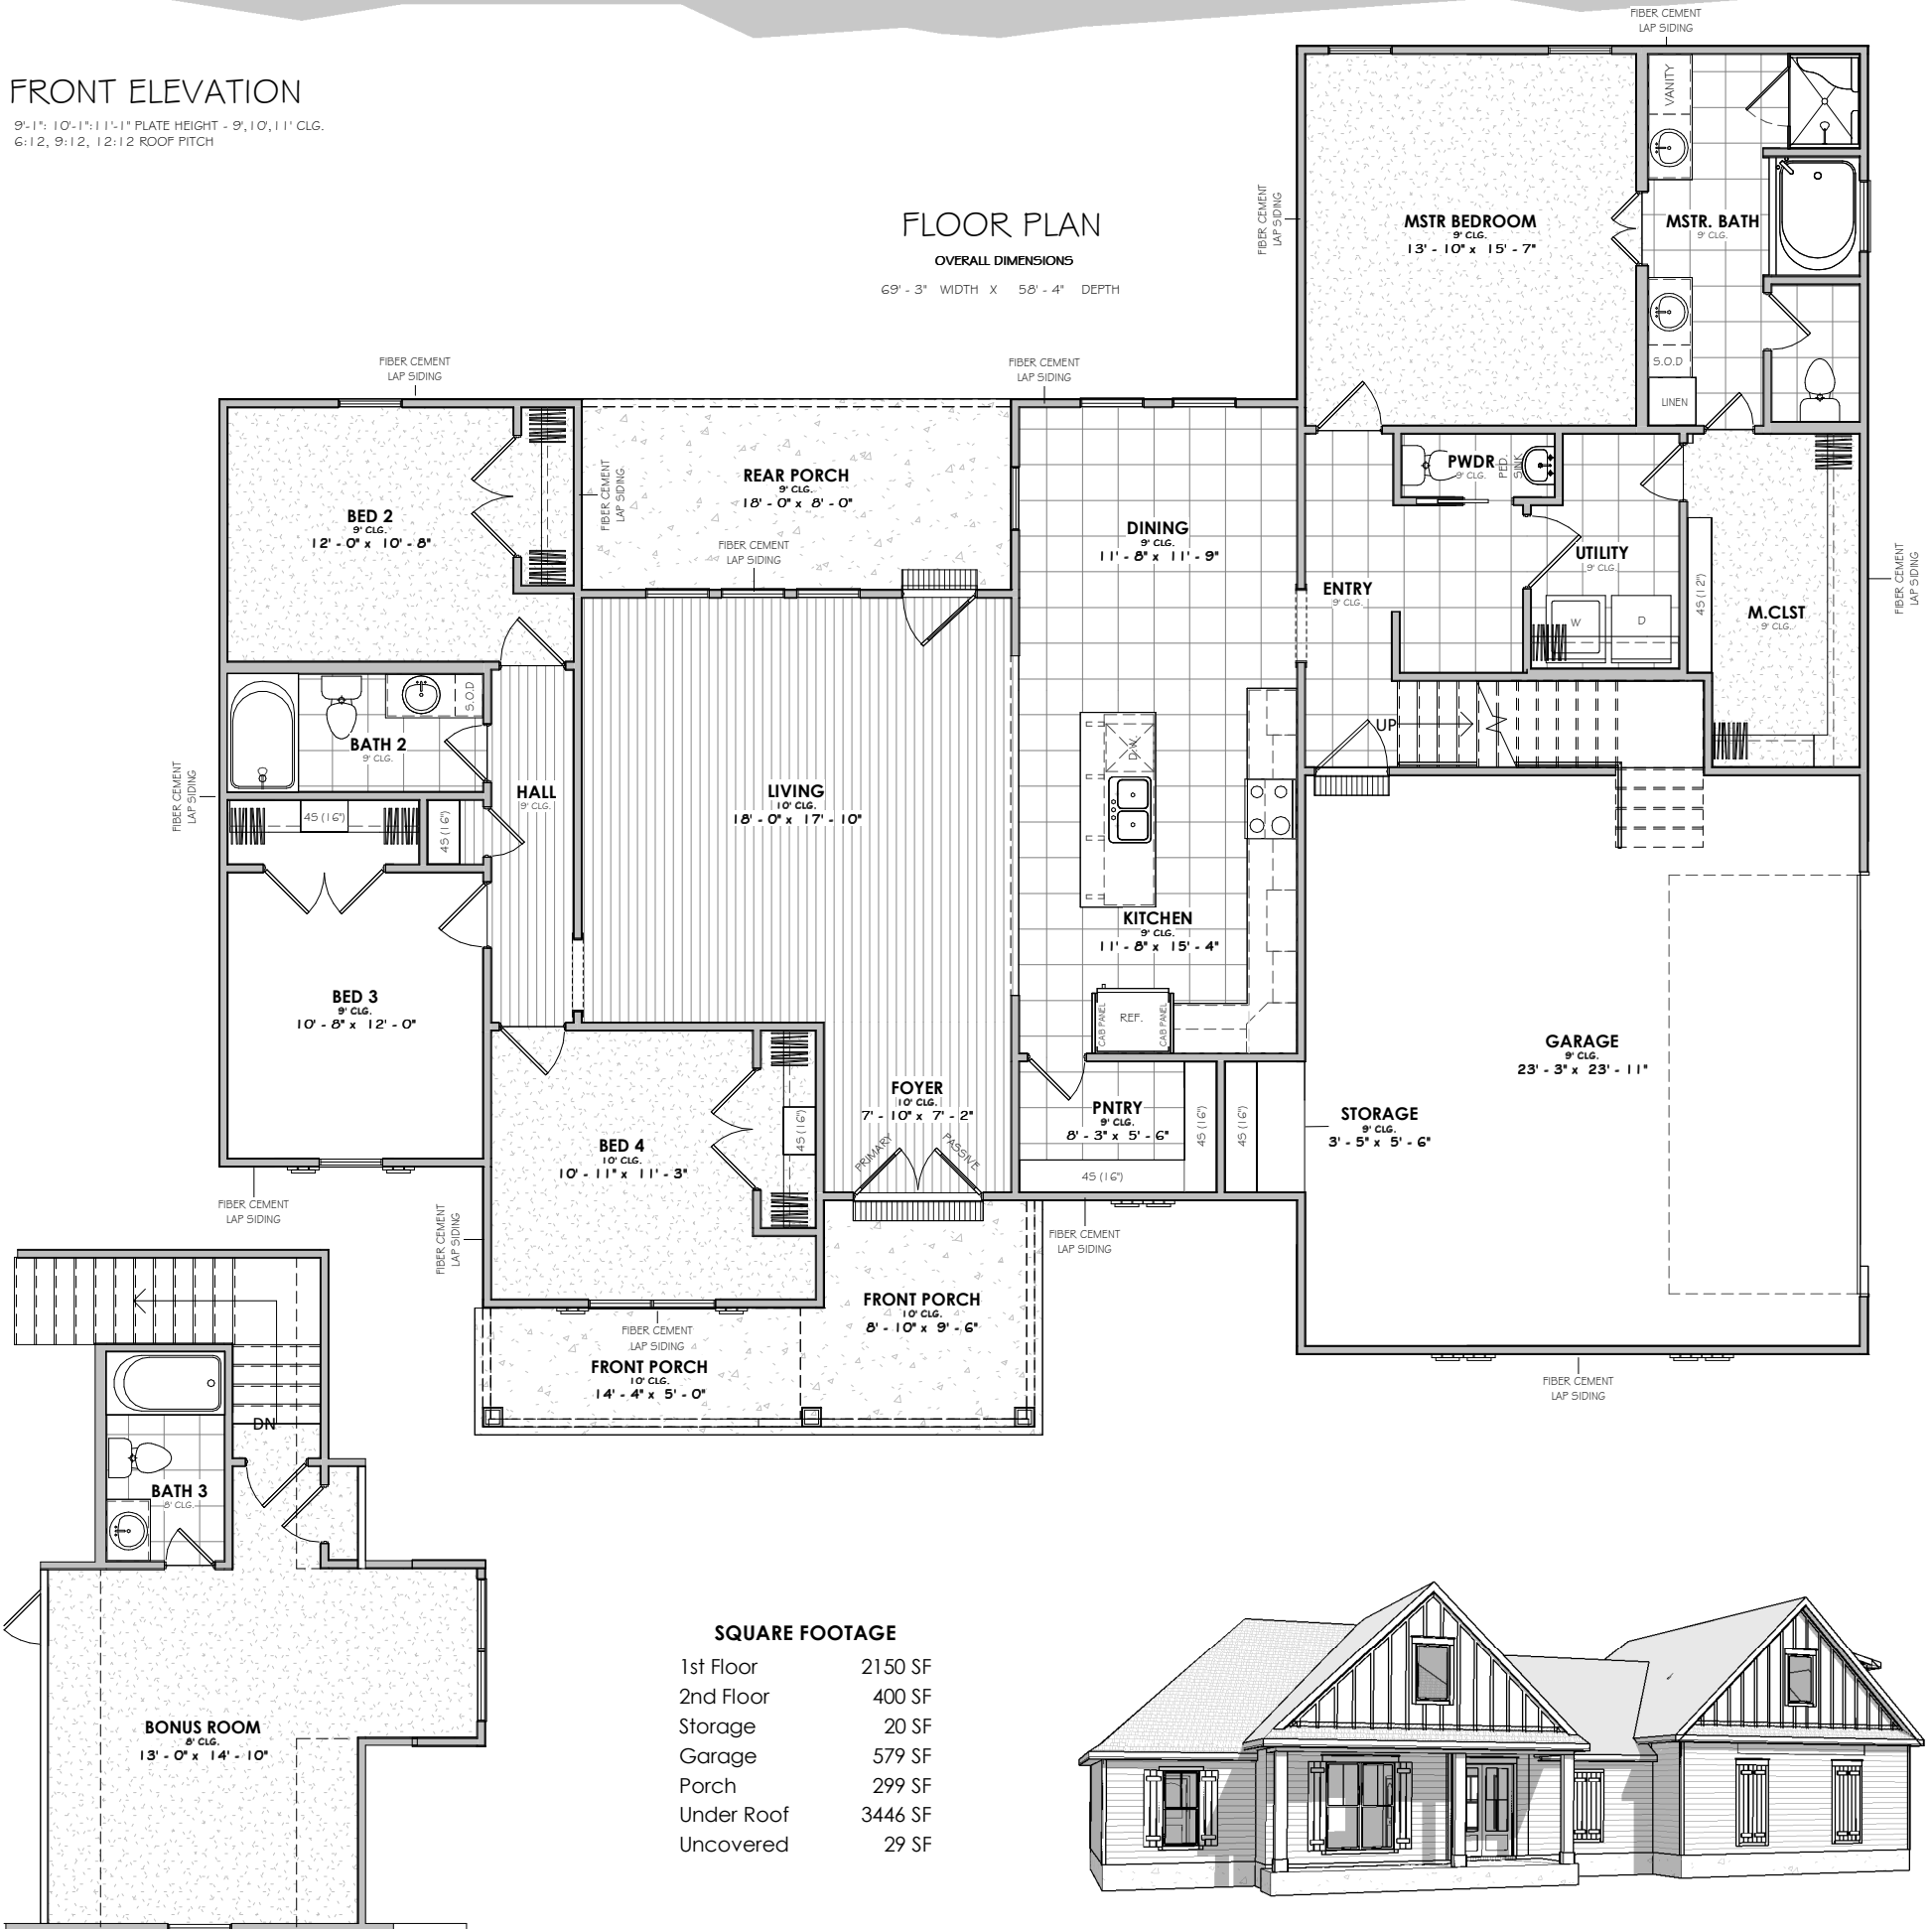

SQUARE FOOTAGE

1st Floor	2150 SF
2nd Floor	400 SF
Storage	20 SF
Garage	579 SF
Porch	299 SF
Under Roof	3446 SF
Uncovered	29 SF

