




FRONT ELEVATION

9'-1", 10'-1", 14'-1" PLATE HEIGHT - 9", 10' CLG.
4:12, 9:12, 12:12 ROOF PITCH

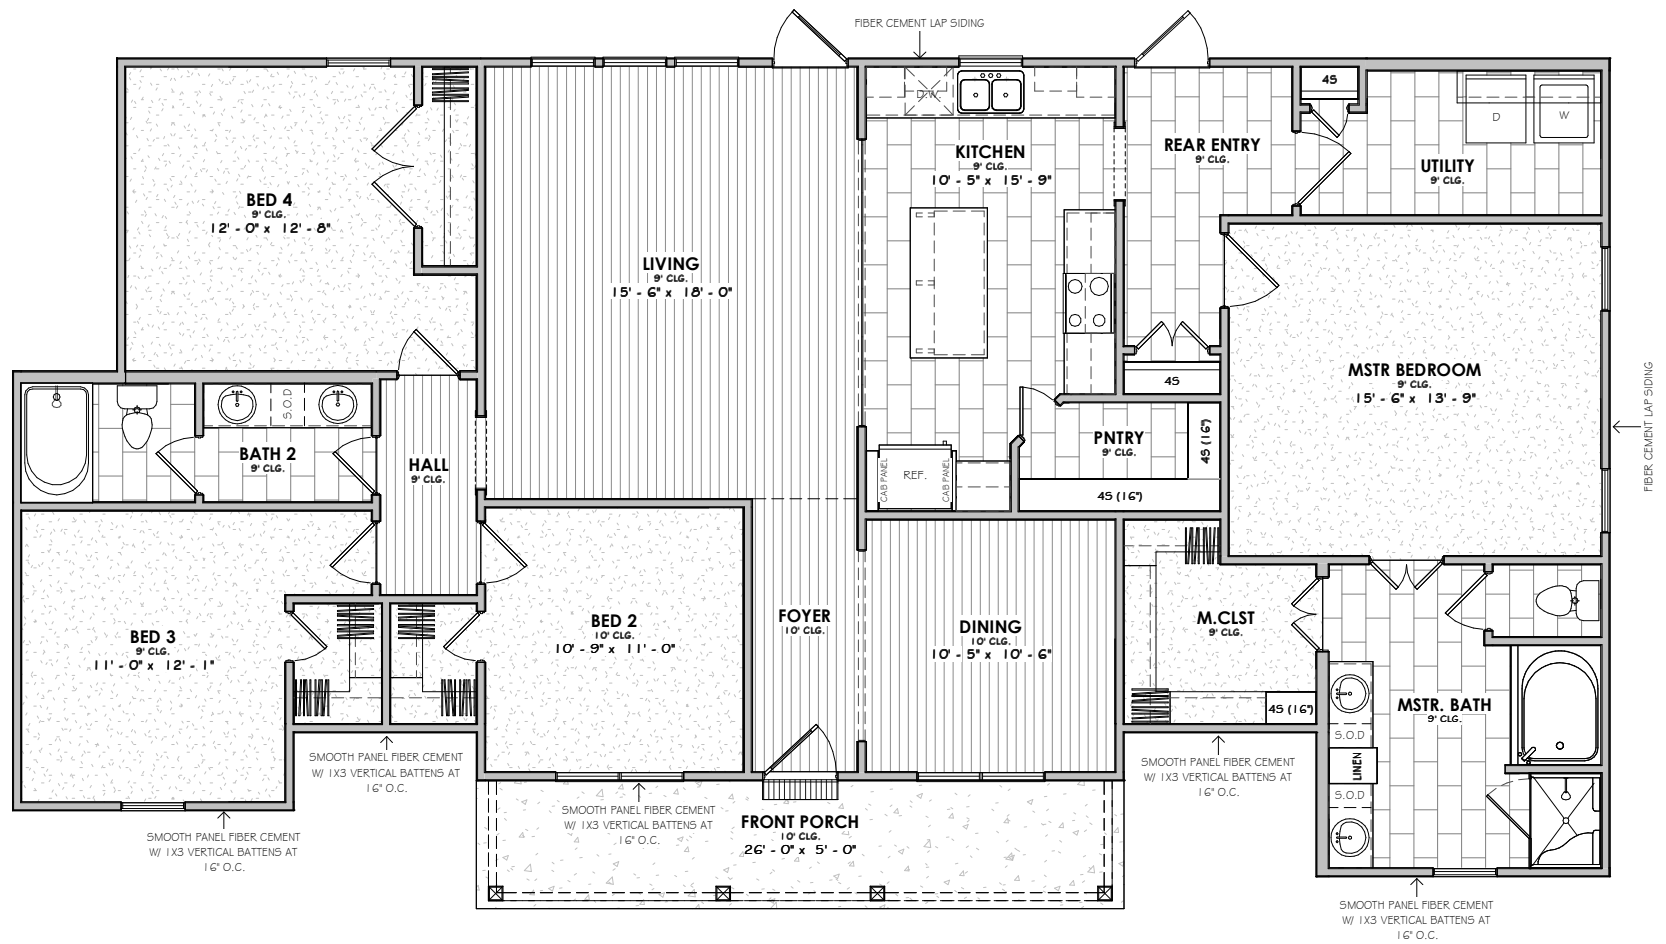

FLOOR PLAN

OVERALL DIMENSIONS

66'-7" WIDTH X 35'-5 1/2" DEPTH

SQUARE FOOTAGE

1st Floor	1982 SF
Porch	130 SF
Under Roof	2112 SF
Uncovered	30 SF

